


RayWhite®

TOUMA TAYLOR

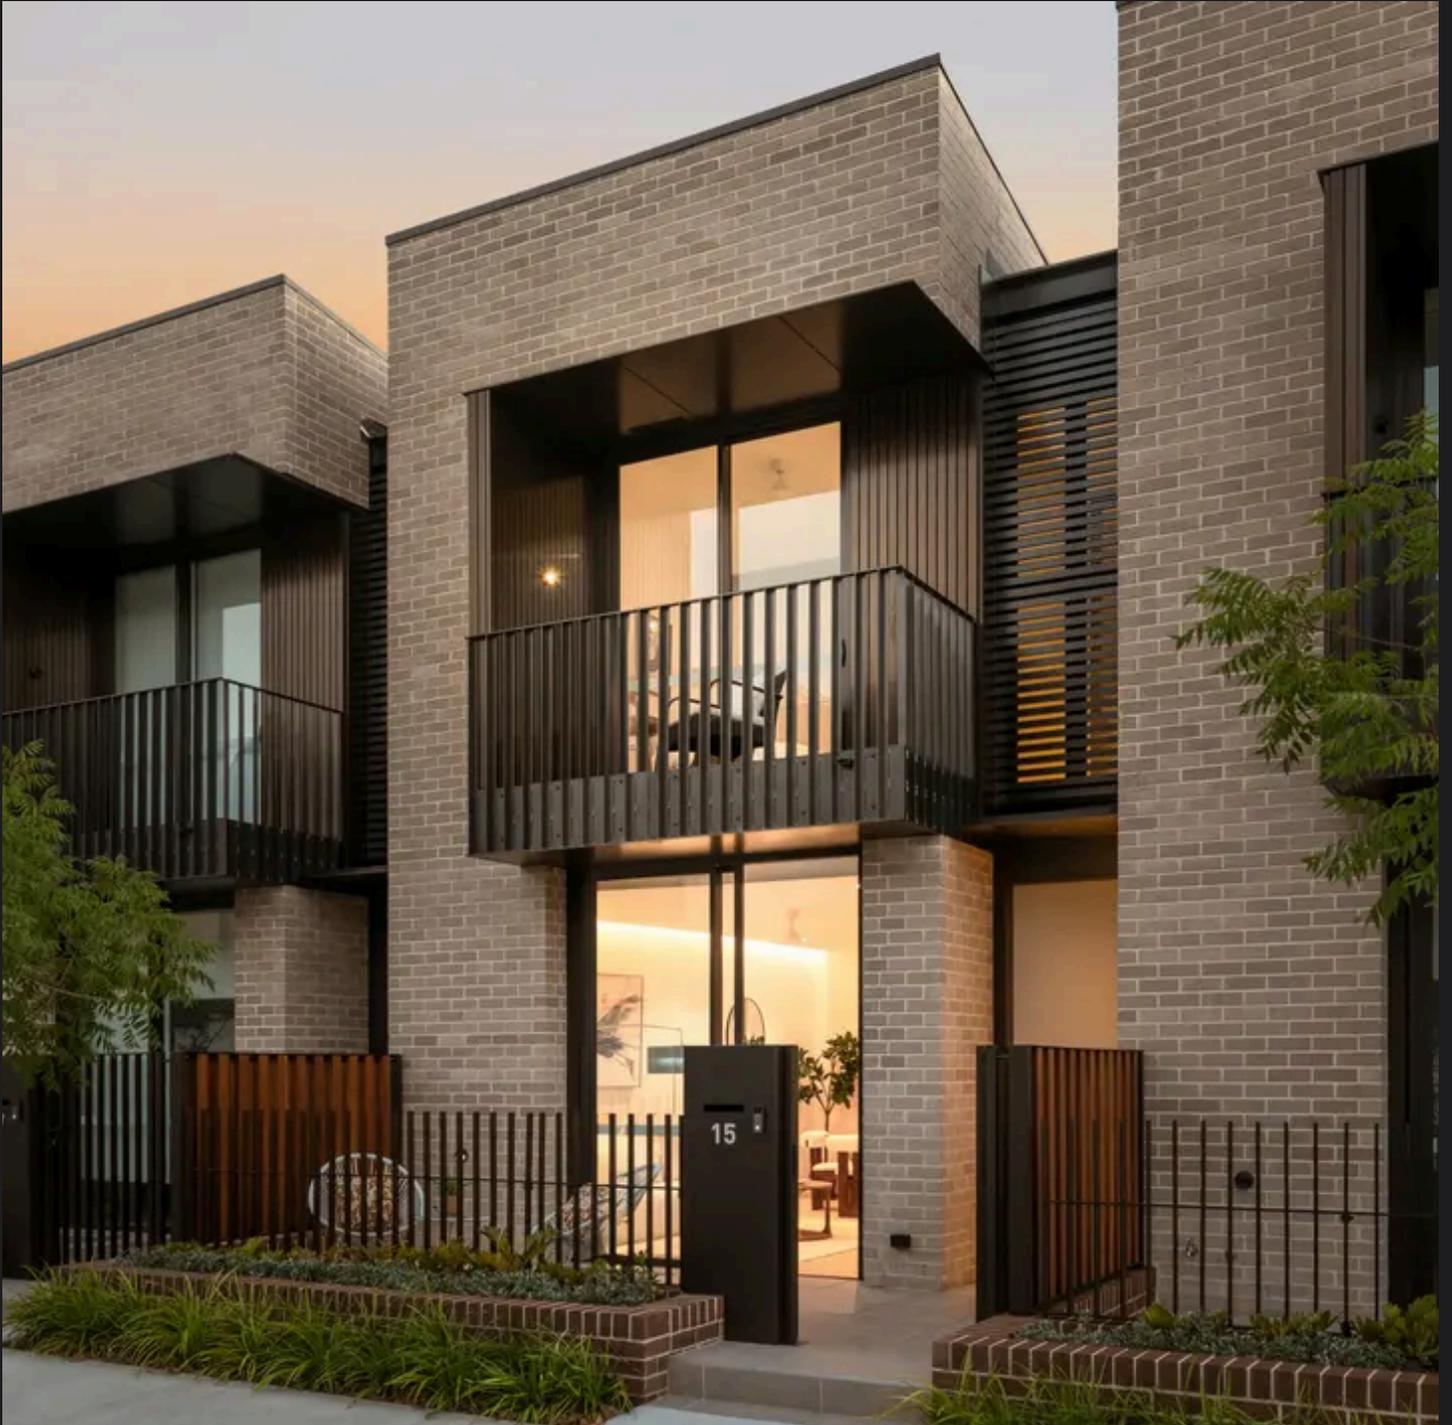


**Light-Filled Newmarket Townhome
Offering Style, Comfort & Effortless
Coastal Living**

15 Chiltern Street, Randwick

3 bed 3 bath 2 car

Auction Saturday 7 Mar 10:30AM

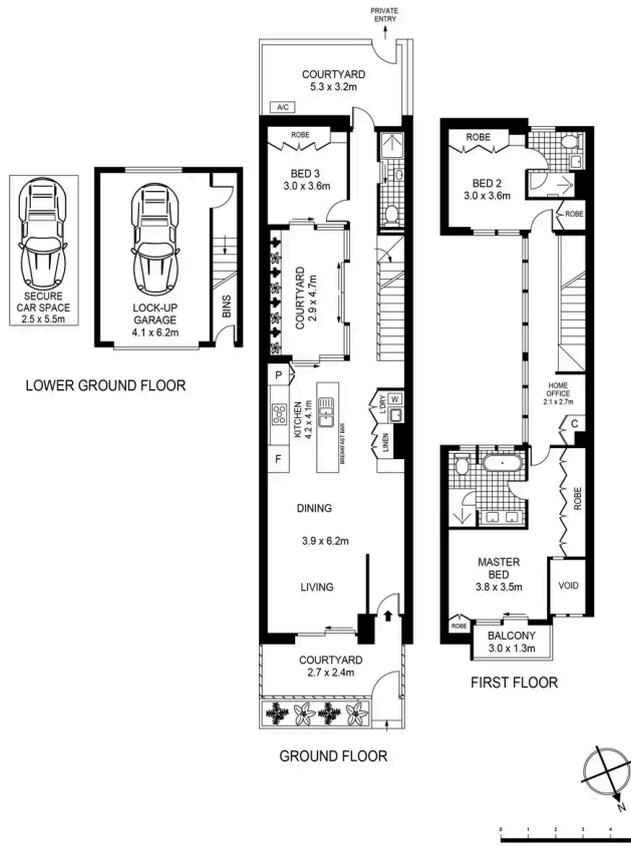

Disclaimer: All information provided is sourced from what we believe to be reliable sources. However, we do not guarantee its accuracy, and interested parties should conduct their own enquiries. Scale in metres. Indicative only. Dimensions are approximate.



Roger Wardy 0481 355 493
roger.wardy@raywhite.com

Jake Mehmet 0434 027 735
jake.mehmet@raywhite.com