


RayWhite®

TOUMA TAYLOR

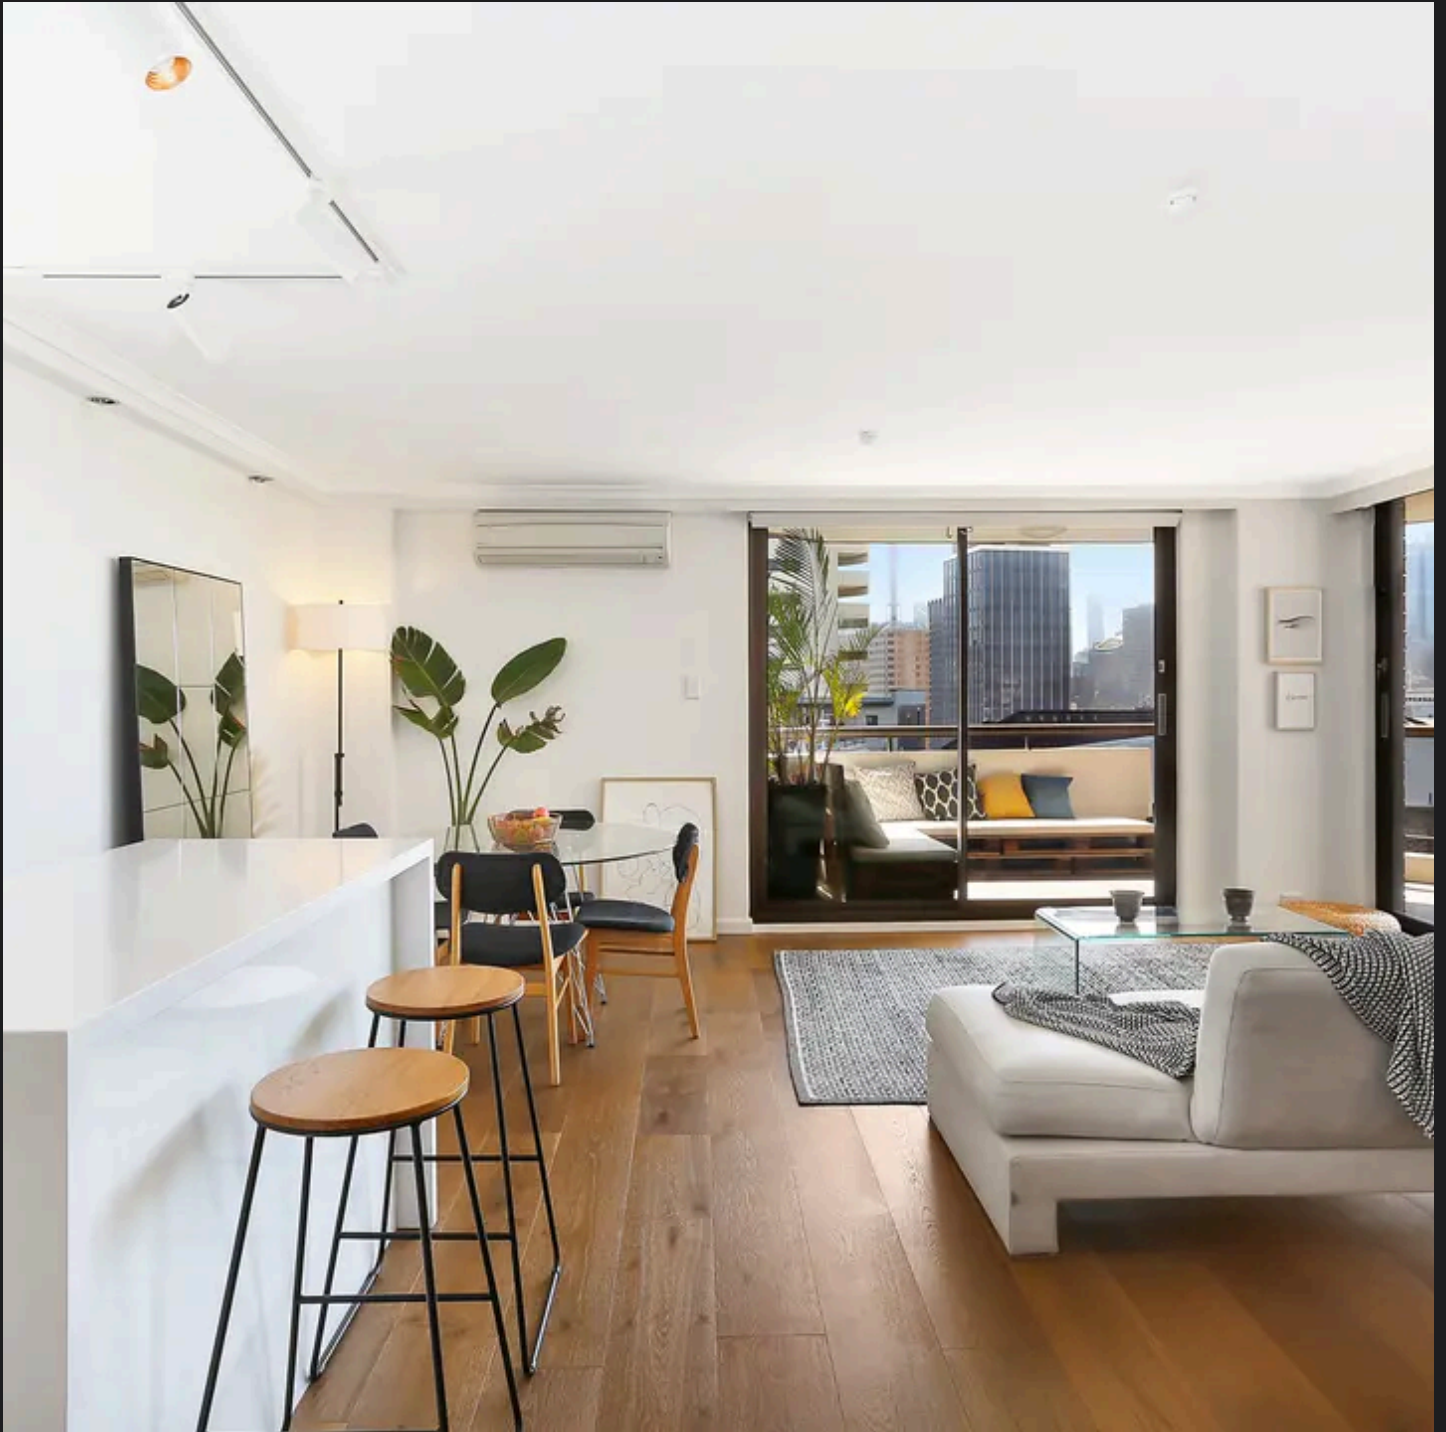


**Stylish Urban Apartment with Sun Bathed
Balcony and Iconic City Skyline, Harbour
Bridge and Opera House Views**

16/5-15 Farrell Avenue, Darlinghurst

2 bed 1 bath 1 car

Sold

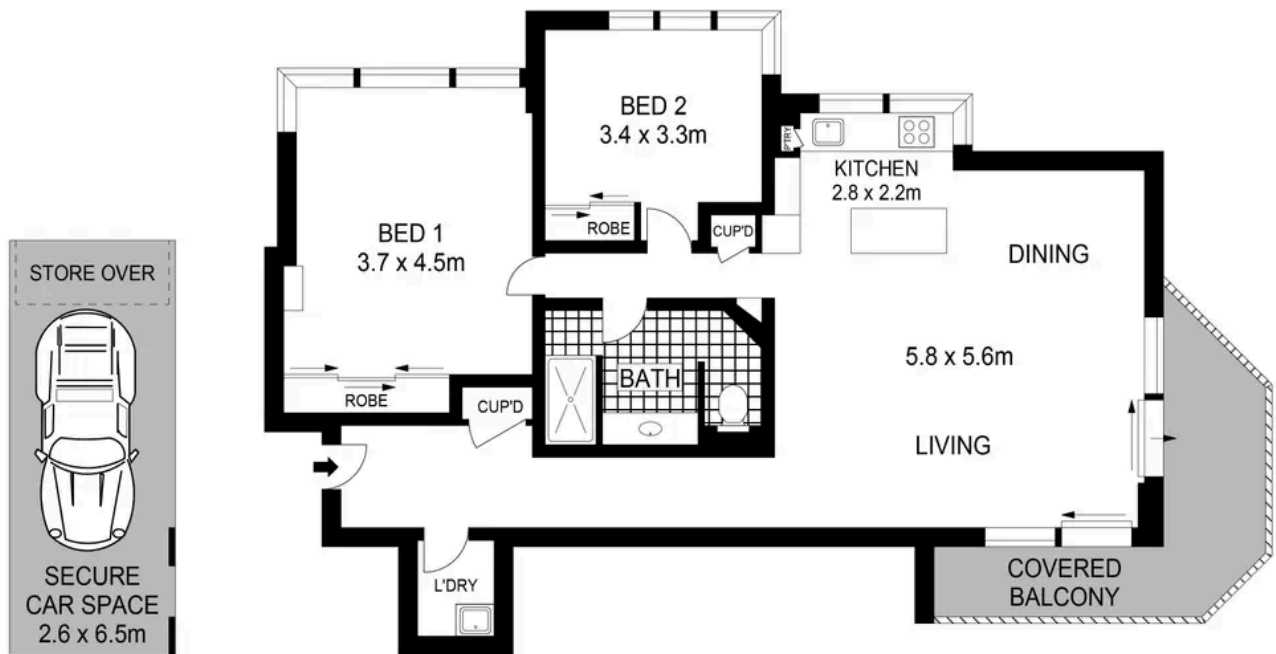


PARKING

LEVEL FOUR



Apartment area (approx.) 104sqm Carspace (approx.) 17sqm Total area (approx.) 121sqm
Scale in metres. Indicative only. Dimensions are approximate. All information contained herein is gathered from sources we believe to be reliable. However we cannot guarantee it's accuracy and interested persons should rely on their own enquiries.

16/5-15 Farrell Avenue, Darlinghurst

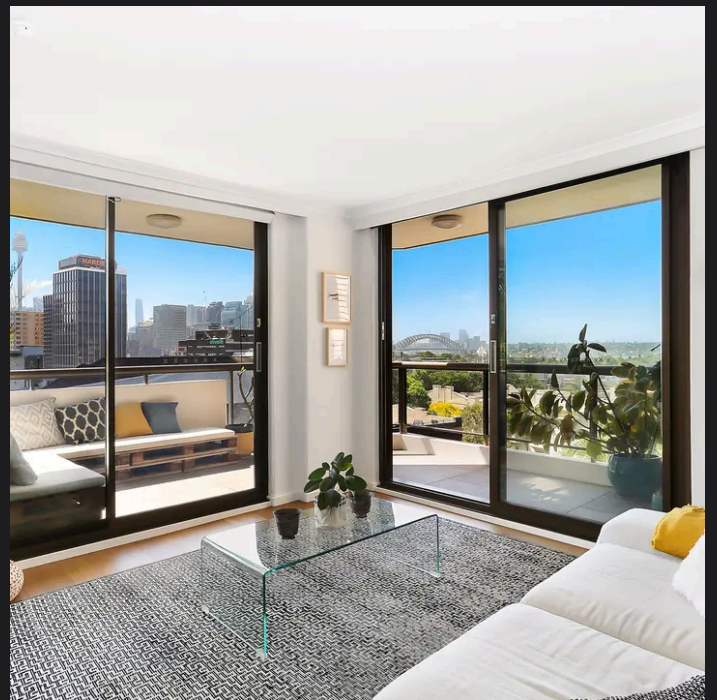

Disclaimer: All information provided is sourced from what we believe to be reliable sources. However, we do not guarantee its accuracy, and interested parties should conduct their own enquiries. Scale in metres. Indicative only. Dimensions are approximate.