


RayWhite®

TOUMA TAYLOR

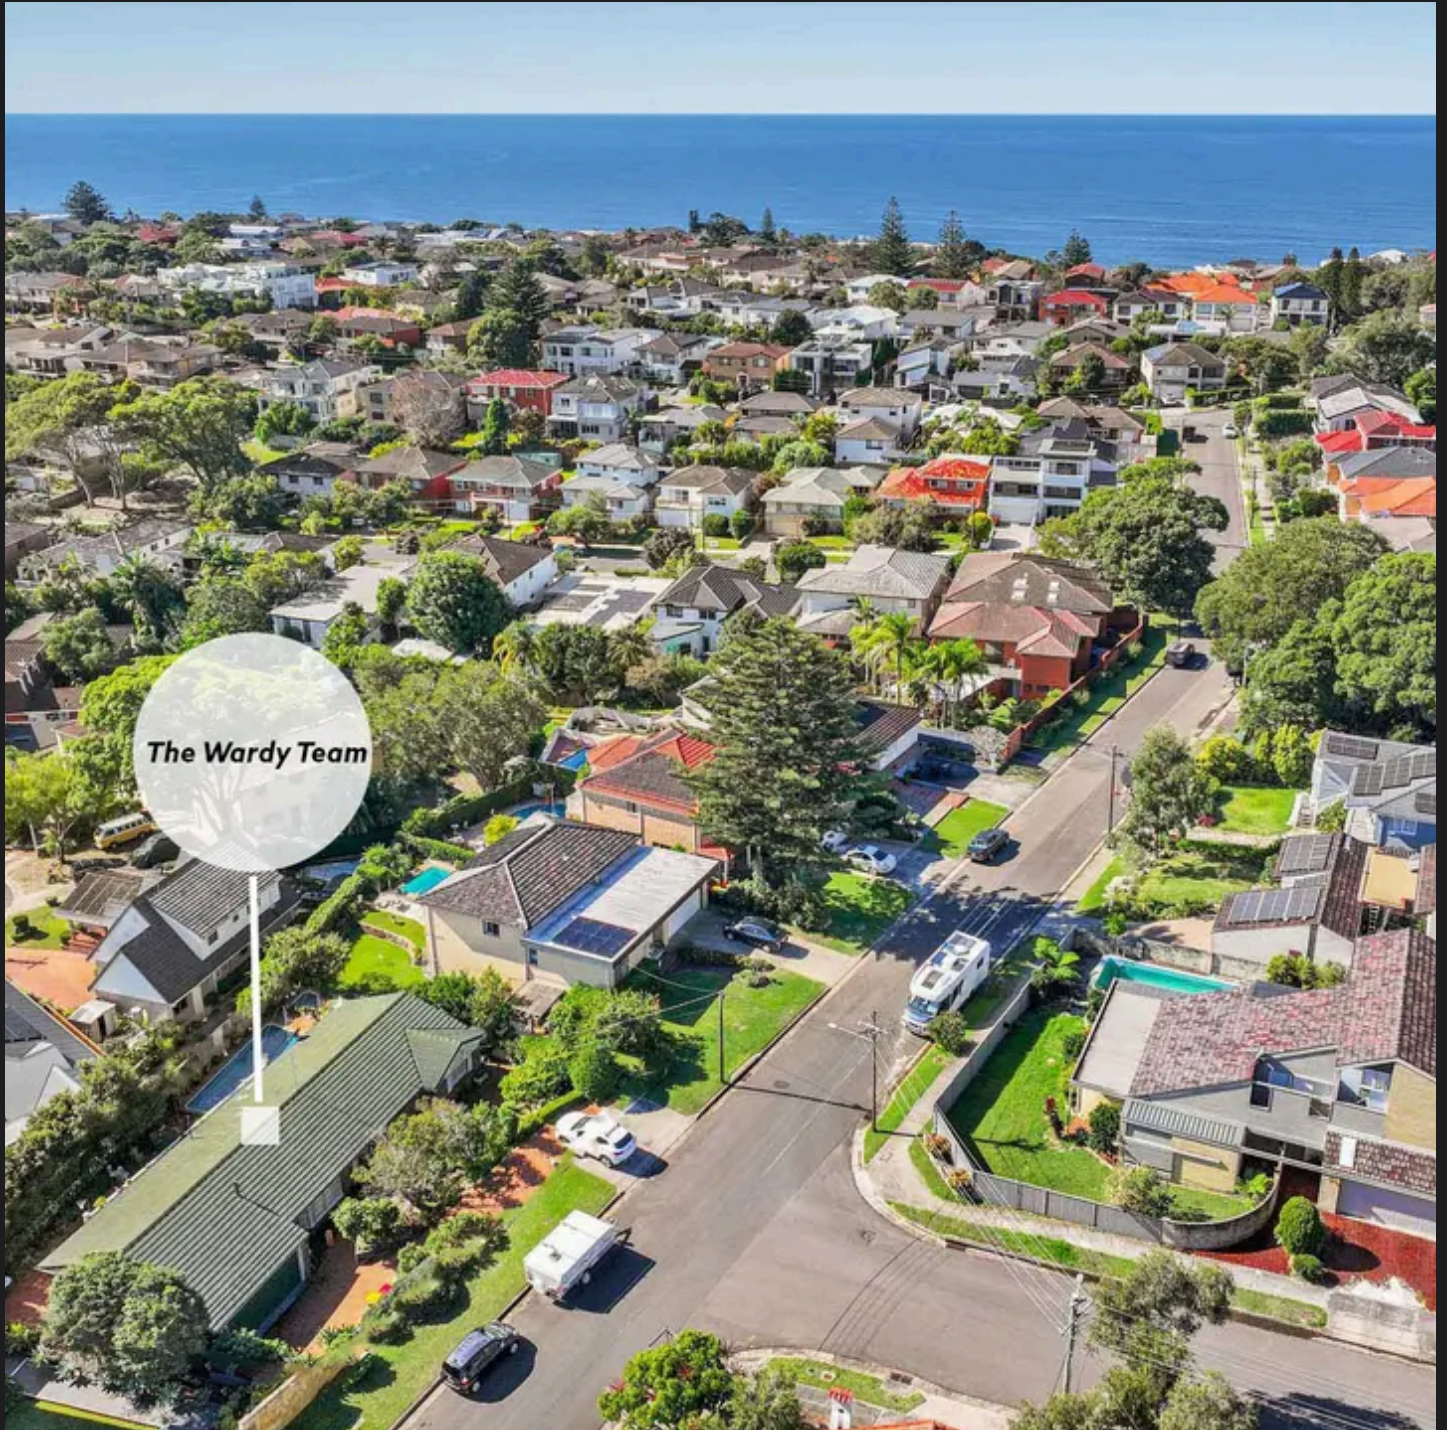

**Prime North-Facing Coastal Opportunity in
South Coogee with DA Duplex Site
Approval**

70 Johnston Parade, South Coogee

4 bed 2 bath 4 car


Sold



70 Johnston Parade, South Coogee



Disclaimer: Floor Plan measurements are approximate and are for illustrative purposes only. While we do not doubt the floor plans accuracy, we make no guarantee, warranty or representation as to the accuracy and completeness of the floor plan. You or your advisors should conduct a careful, independent investigation of the property to determine to your satisfaction as to the suitability of the property for your space requirements.

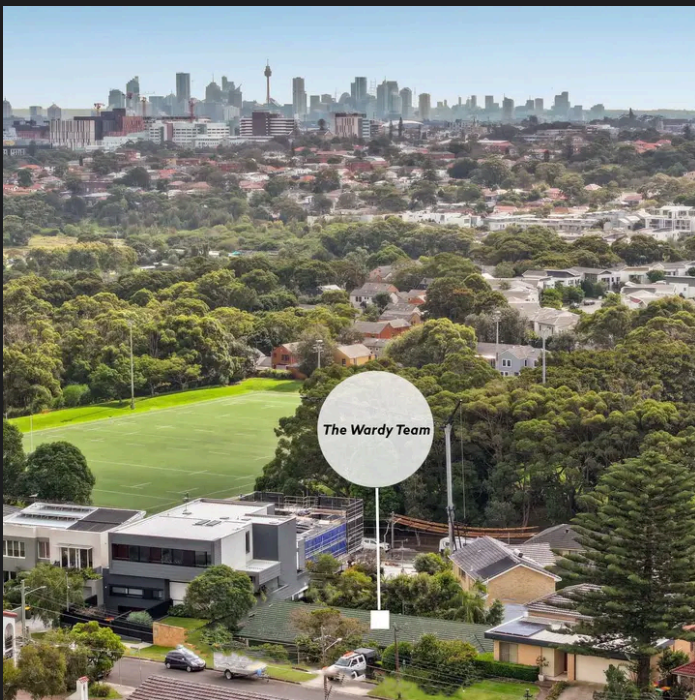

Roger Wardy 0481 355 493
roger.wardy@raywhite.com

Disclaimer: All information provided is sourced from what we believe to be reliable sources. However, we do not guarantee its accuracy, and interested parties should conduct their own enquiries. Scale in metres. Indicative only. Dimensions are approximate.