


RayWhite®




TOUMA TAYLOR

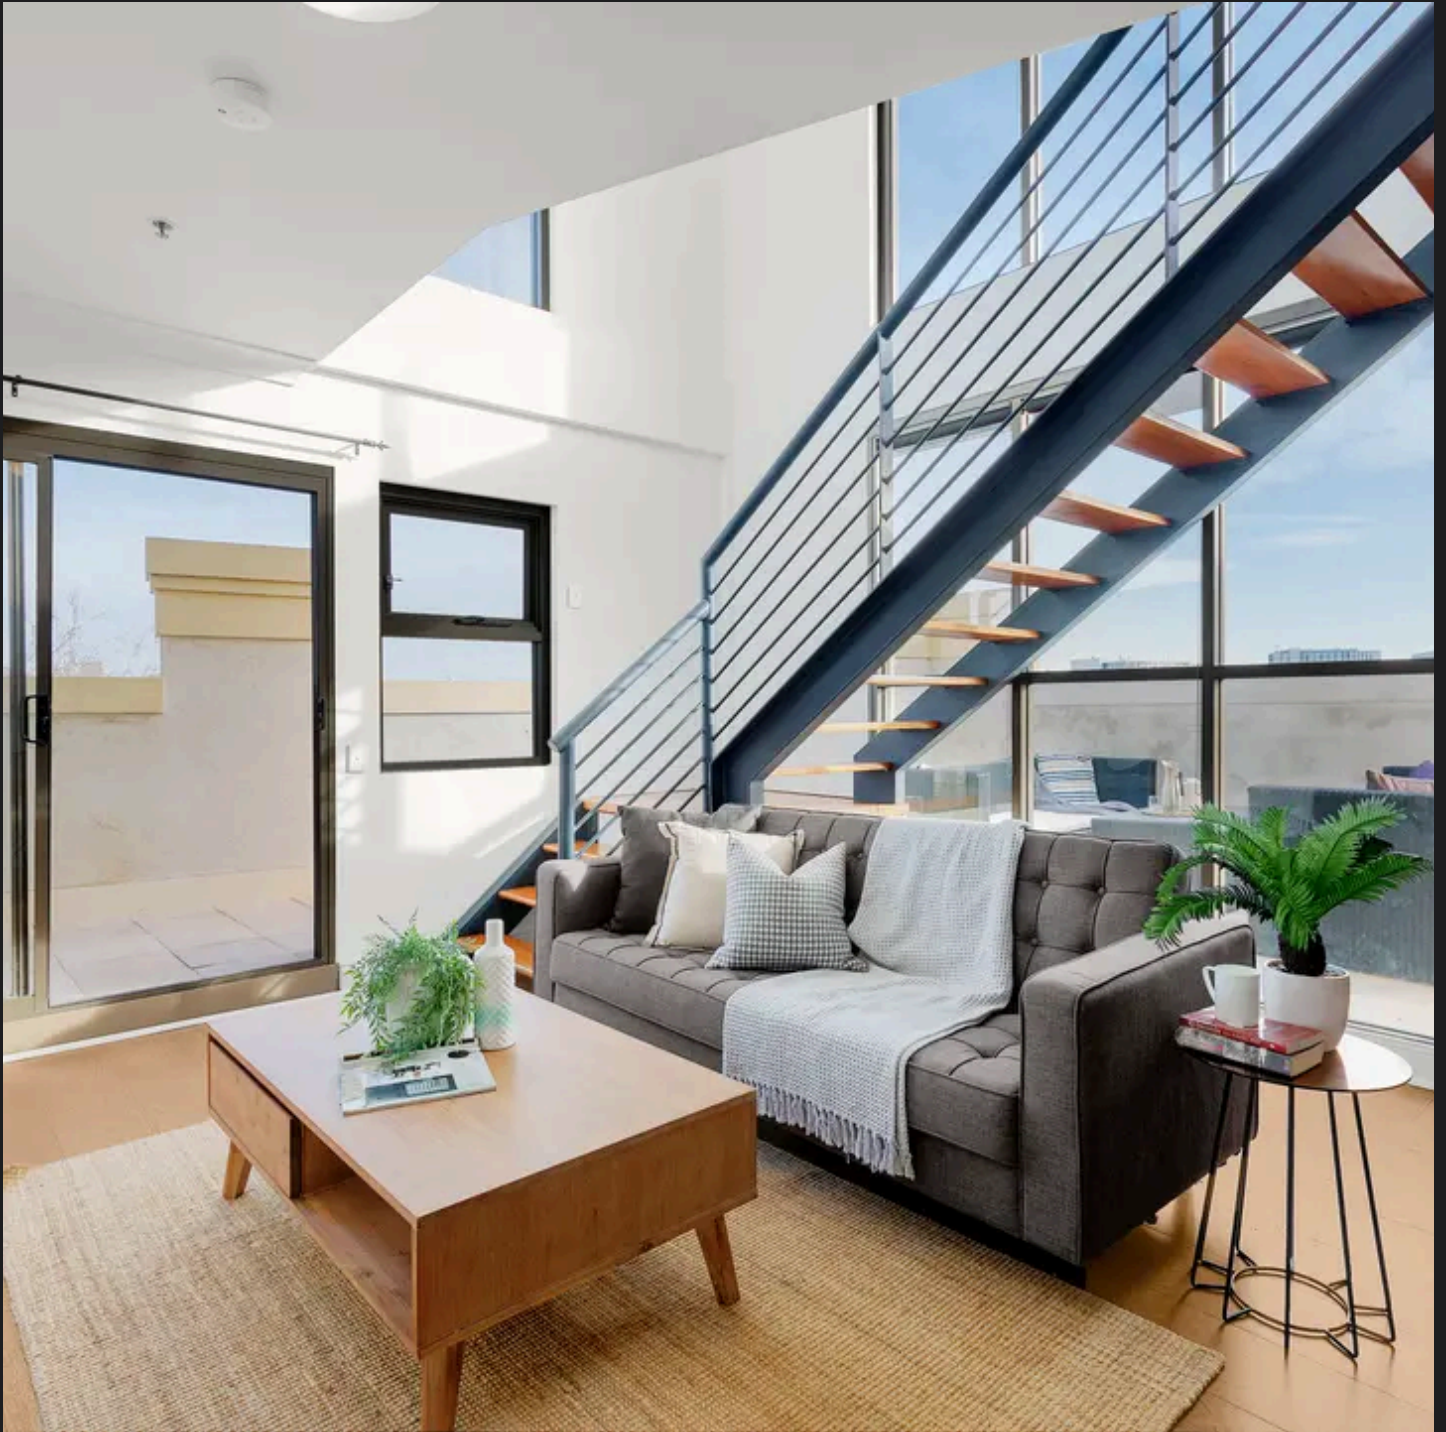

**APPLICATION APPROVED NO FURTHER
OPEN HOMES - Spacious split level
warehouse conversion with large outdoor
terrace and views**

408/82 Abercrombie Street, Chippendale

2 bed 2 bath 1 car

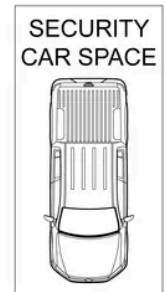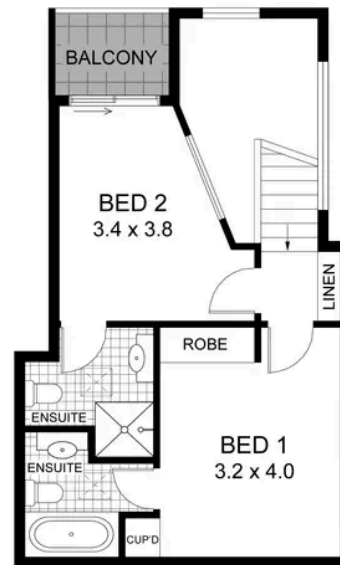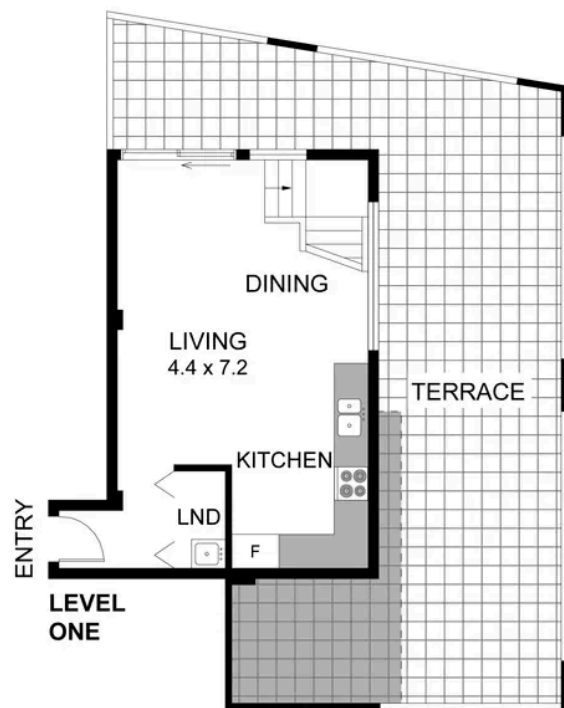


0 1 2 3 4

408/82 ABERCROMBIE STREET
CHIPPENDALE
RAY WHITE TAYLOR & PARTNERS

2 Bedroom, 2 Bathroom, 1 Car



PLEASE NOTE: WHILST RAY WHITE TAKES EVERY CARE IN THE PURSUIT OF ACCURACY, THE PLAN IS SHOWN FOR GENERAL GUIDANCE ONLY. ALL AREAS, MEASUREMENTS AND DISTANCES ARE APPROXIMATE AND NOT TO SCALE. RAY WHITE AND OUR VENDOR WILL ACCEPT NO RESPONSIBILITY FOR ITS ACCURACY. INTERESTED PARTIES ARE ADVISED TO MAKE THEIR OWN INDEPENDENT ENQUIRIES.

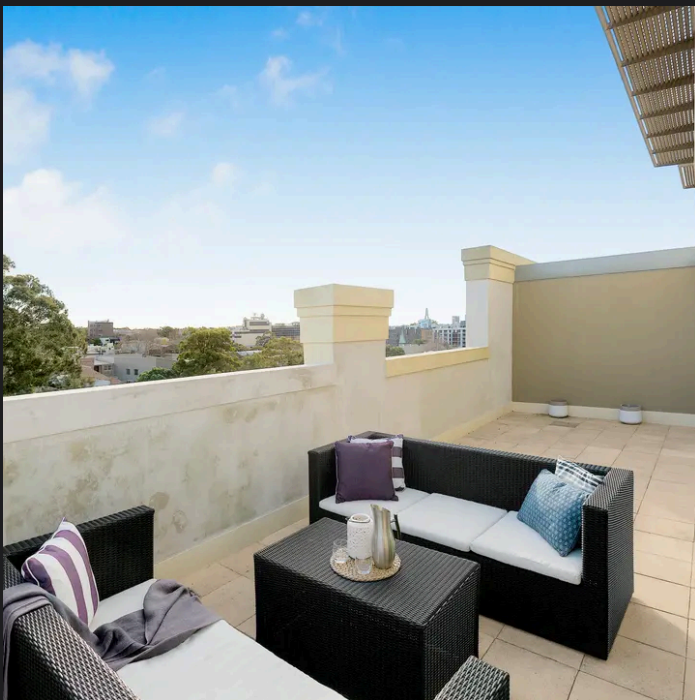

Disclaimer: All information provided is sourced from what we believe to be reliable sources. However, we do not guarantee its accuracy, and interested parties should conduct their own enquiries. Scale in metres. Indicative only. Dimensions are approximate.